



VPS1

ESC 1:50

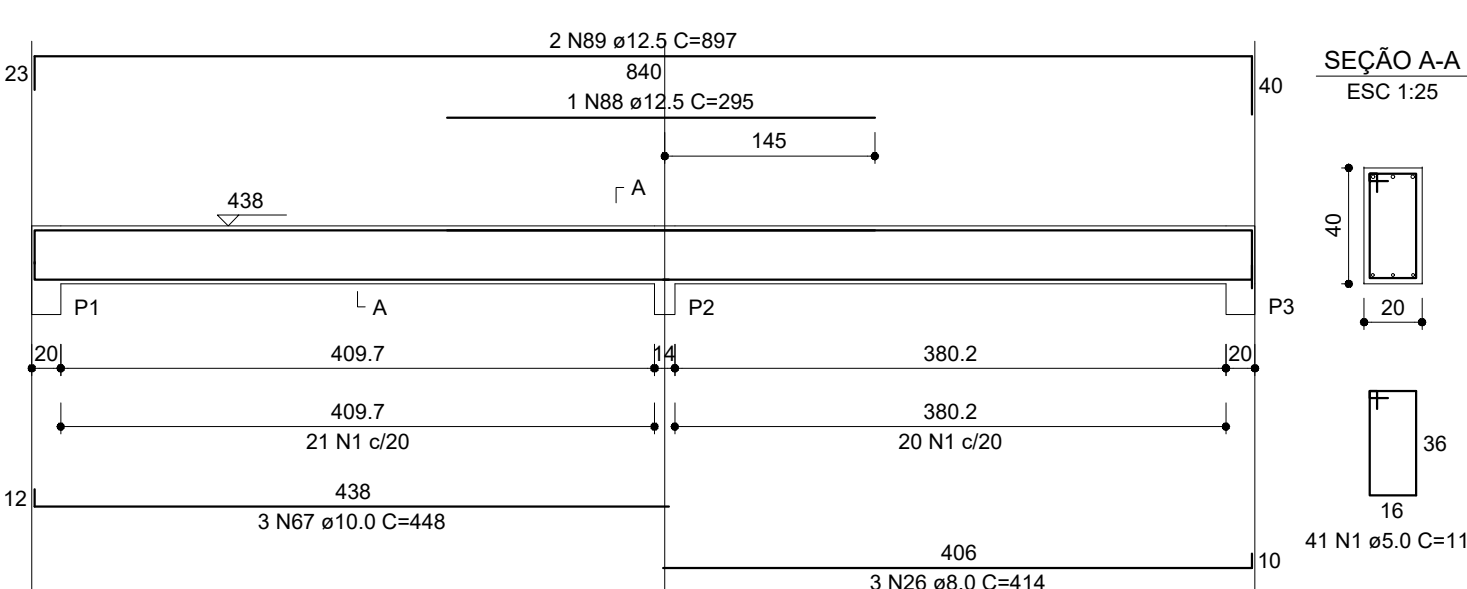


VPS2

ESC 1:50

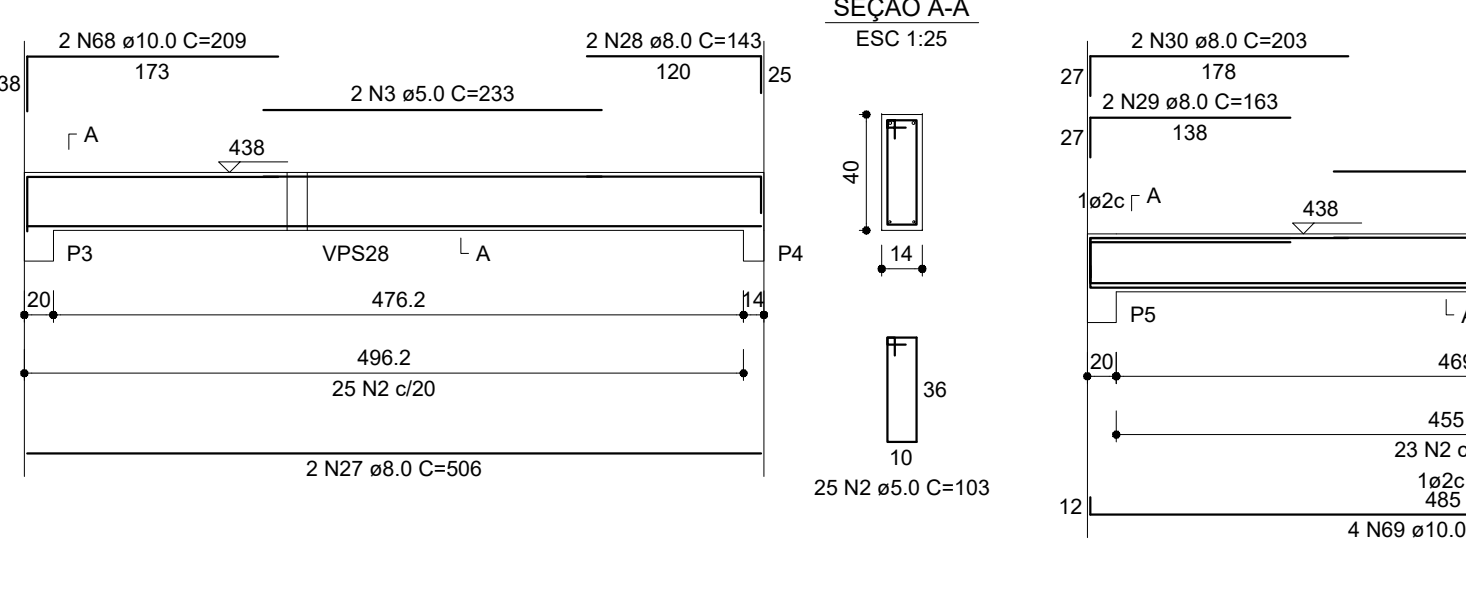


VPS3

ESC 1:50

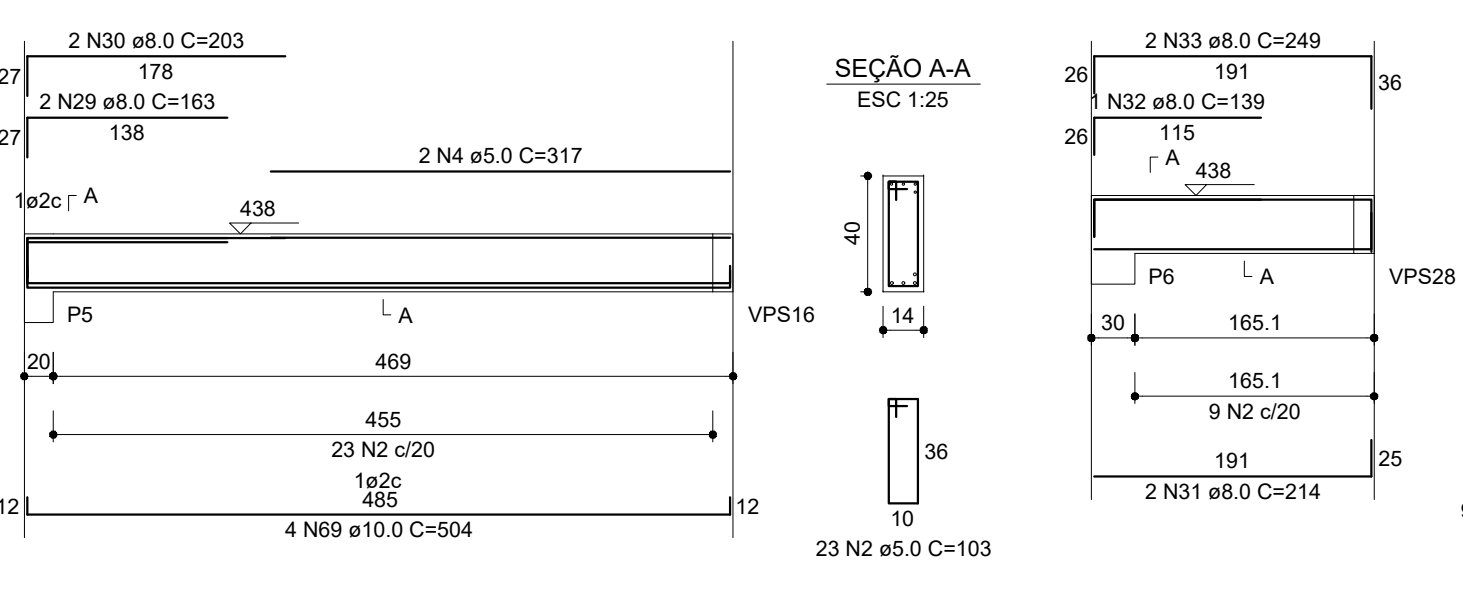


VPS4

ESC 1:50

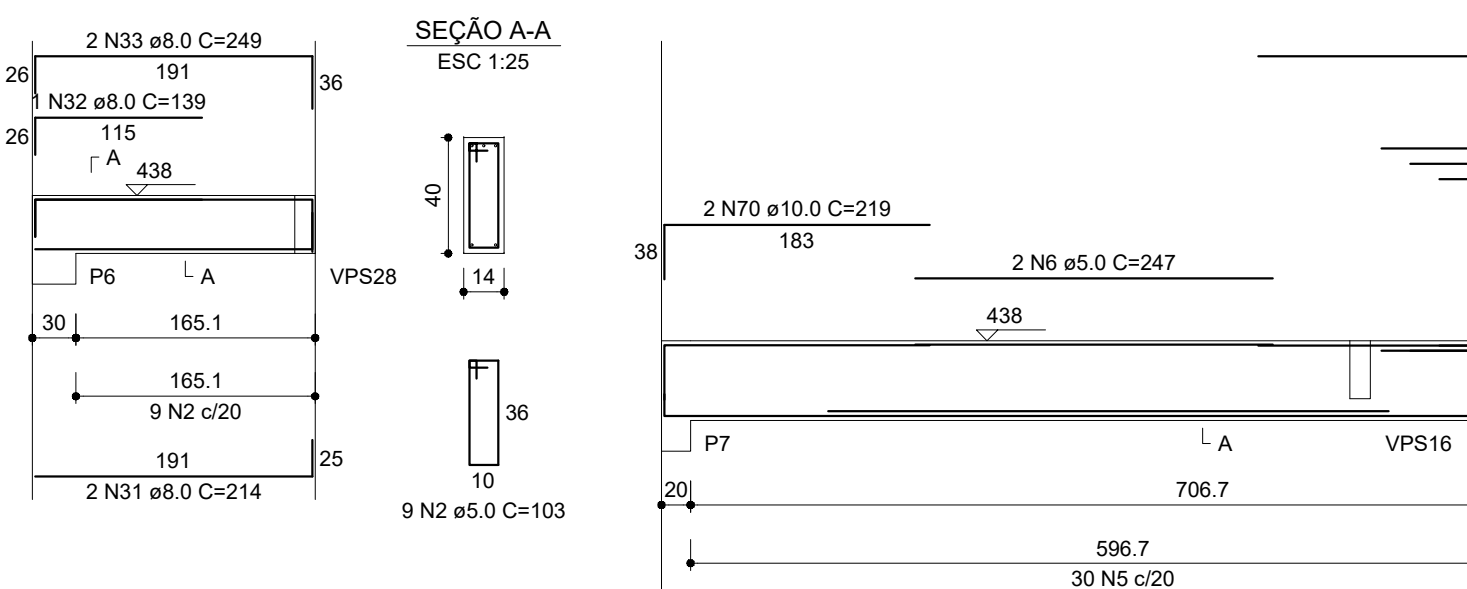


VPS5

ESC 1:50

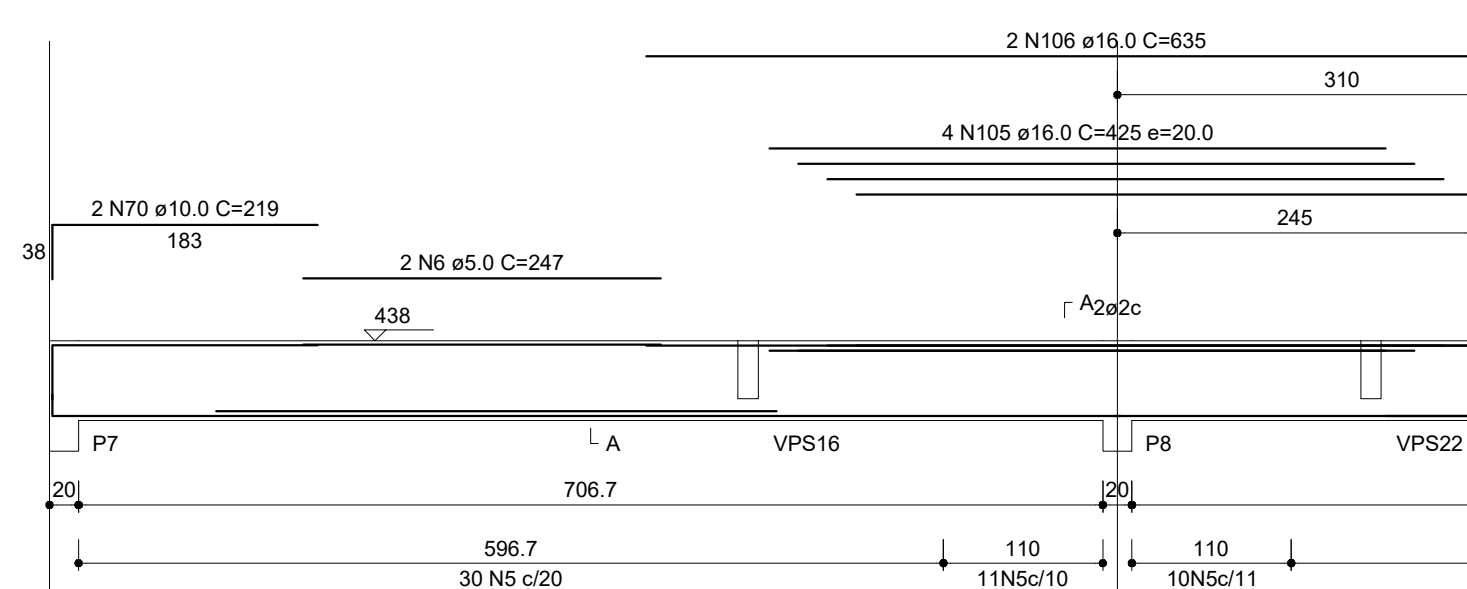


VPS6

ESC 1:50

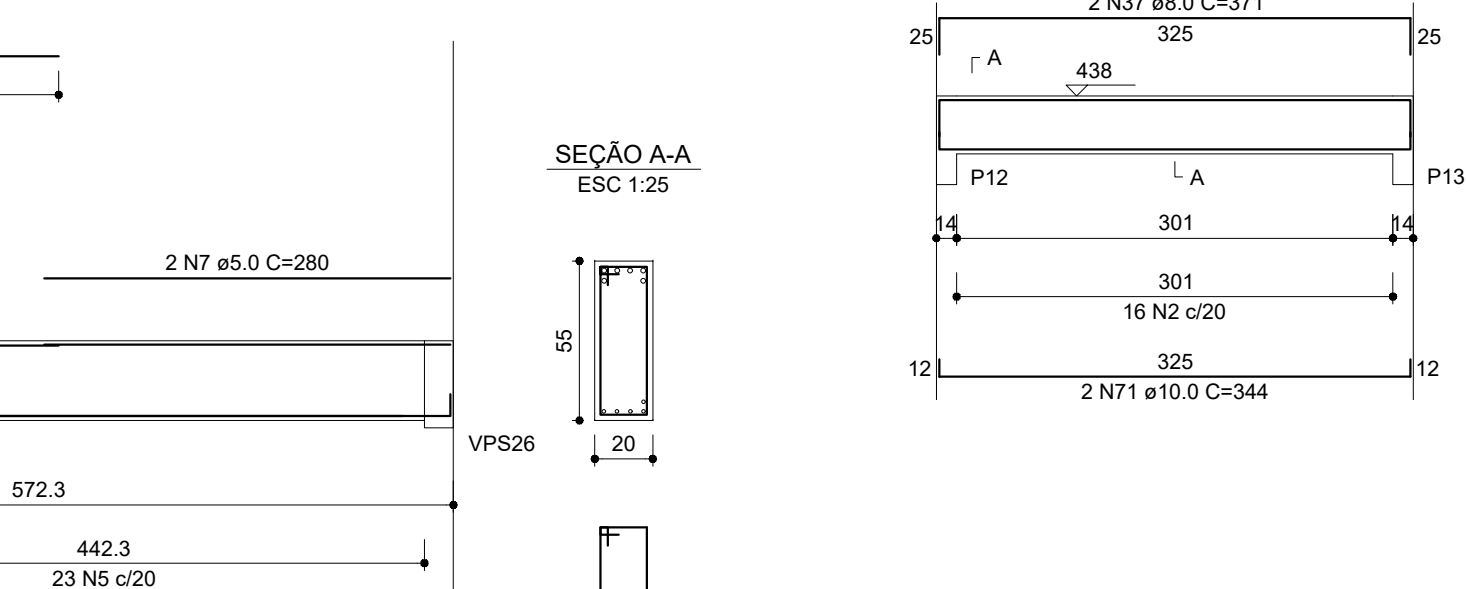


VPS7

ESC 1:50

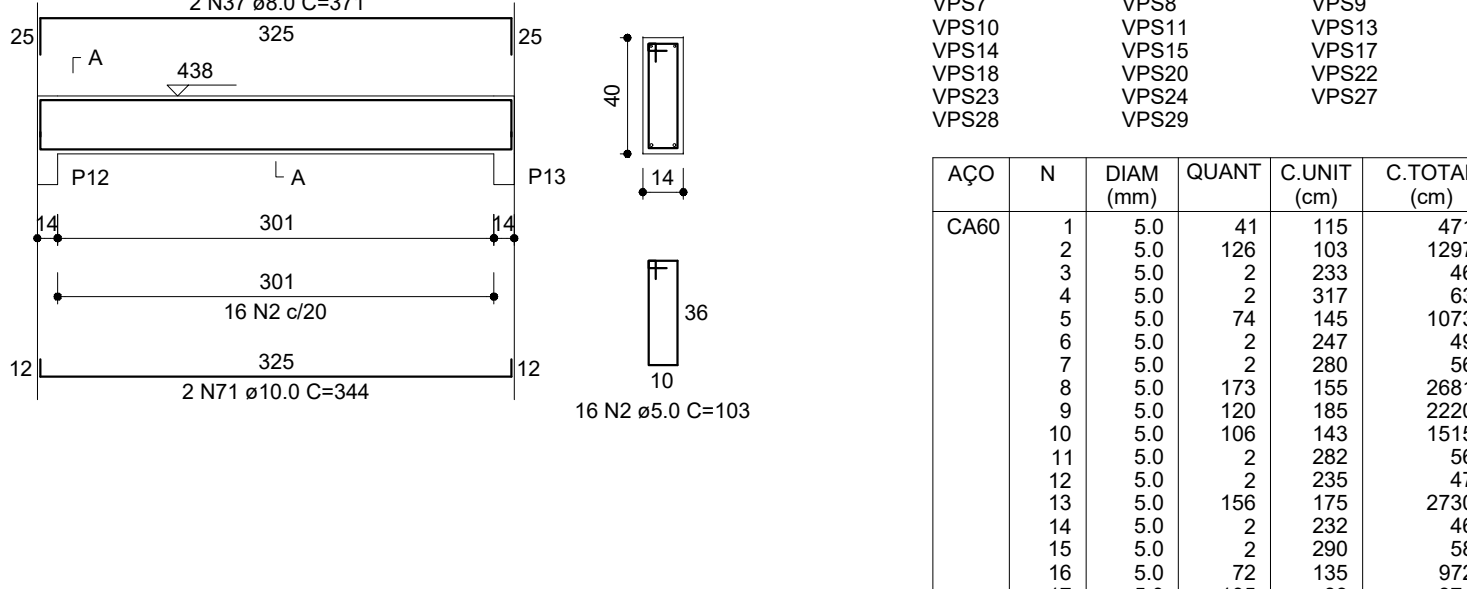


VPS8

ESC 1:50

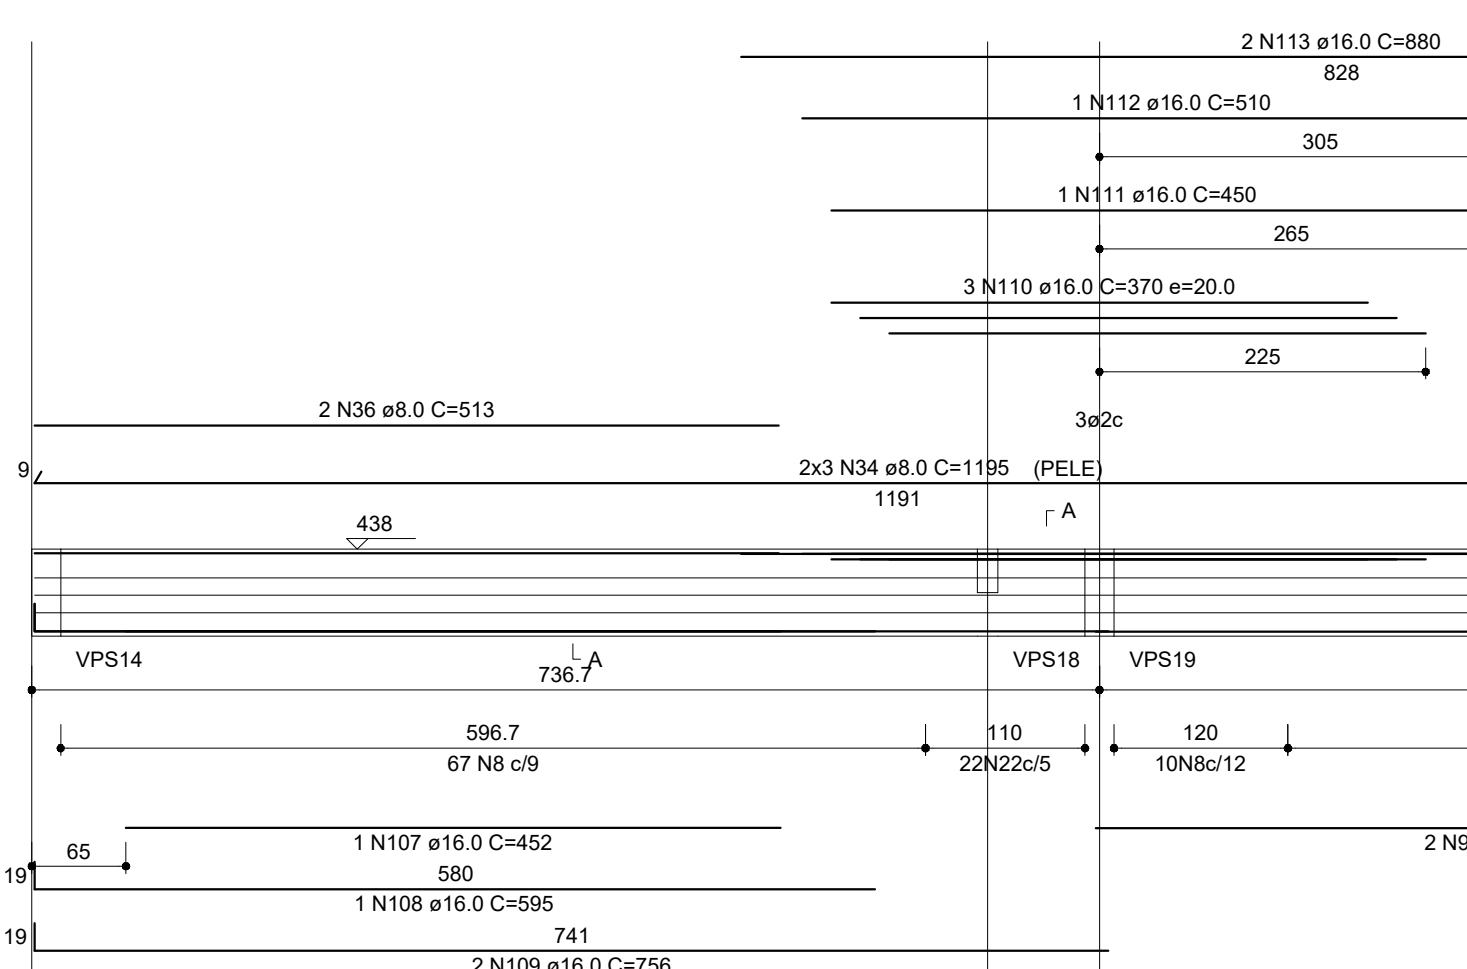


VPS9

ESC 1:50

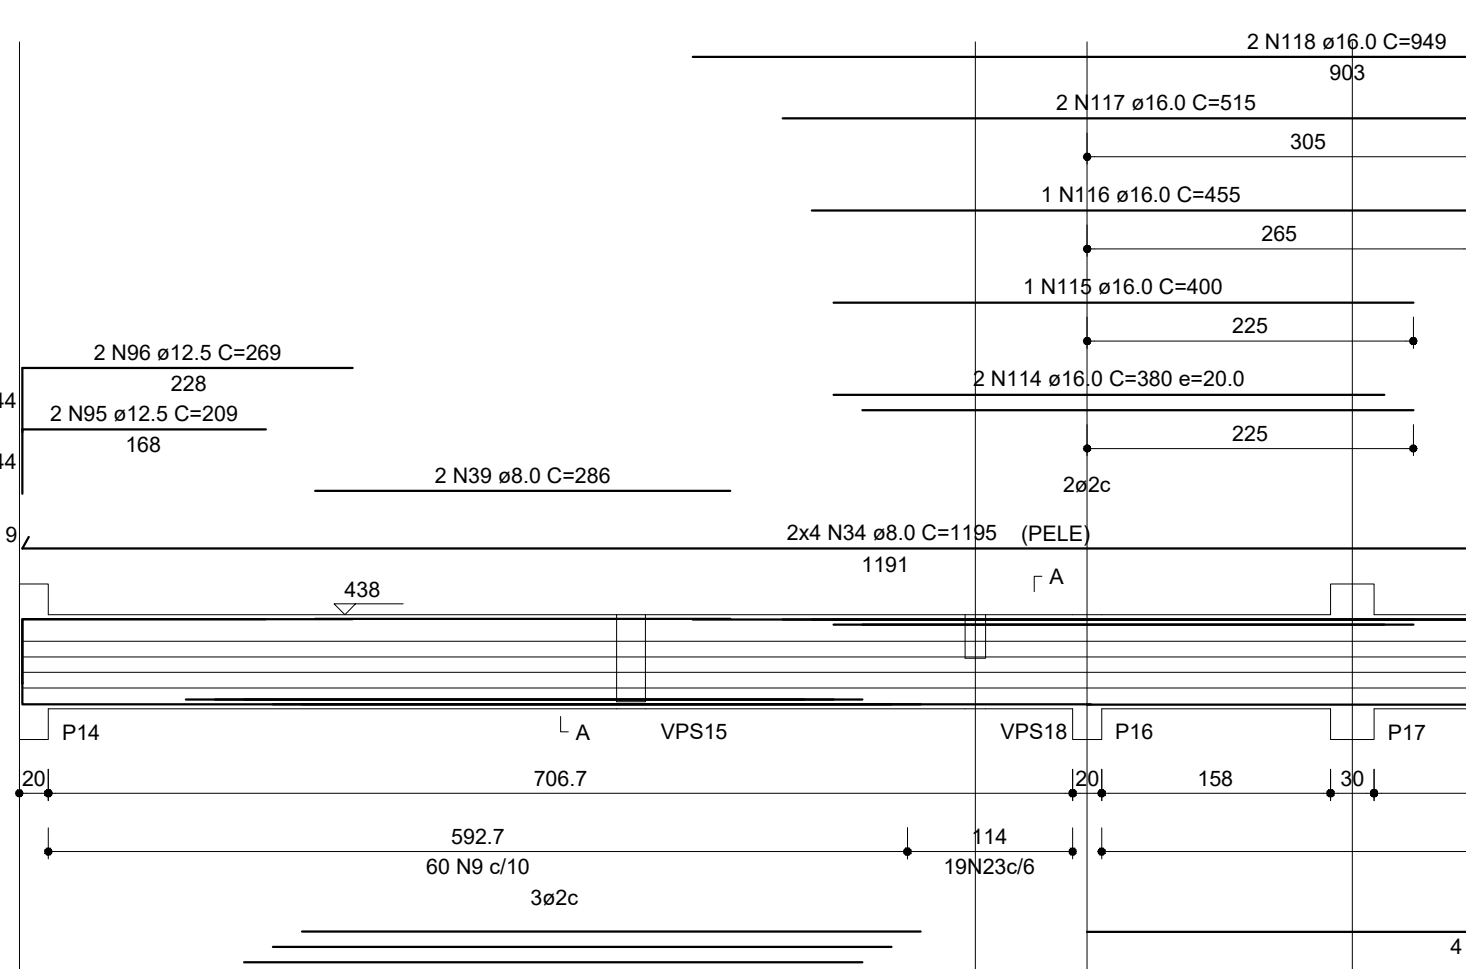


VPS10

ESC 1:50

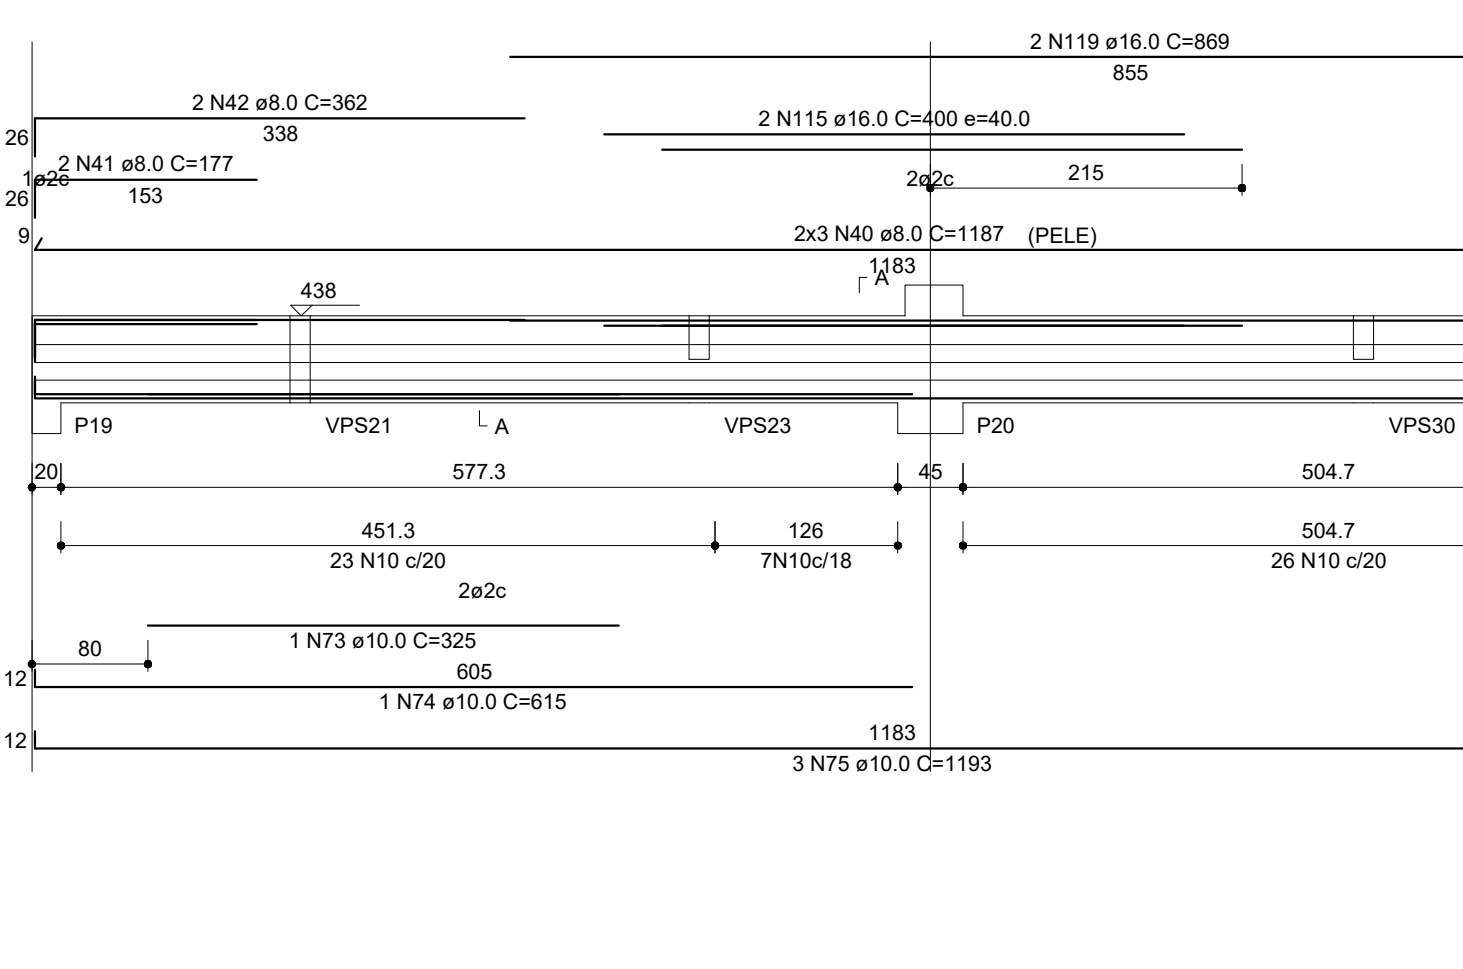


VPS11

ESC 1:50

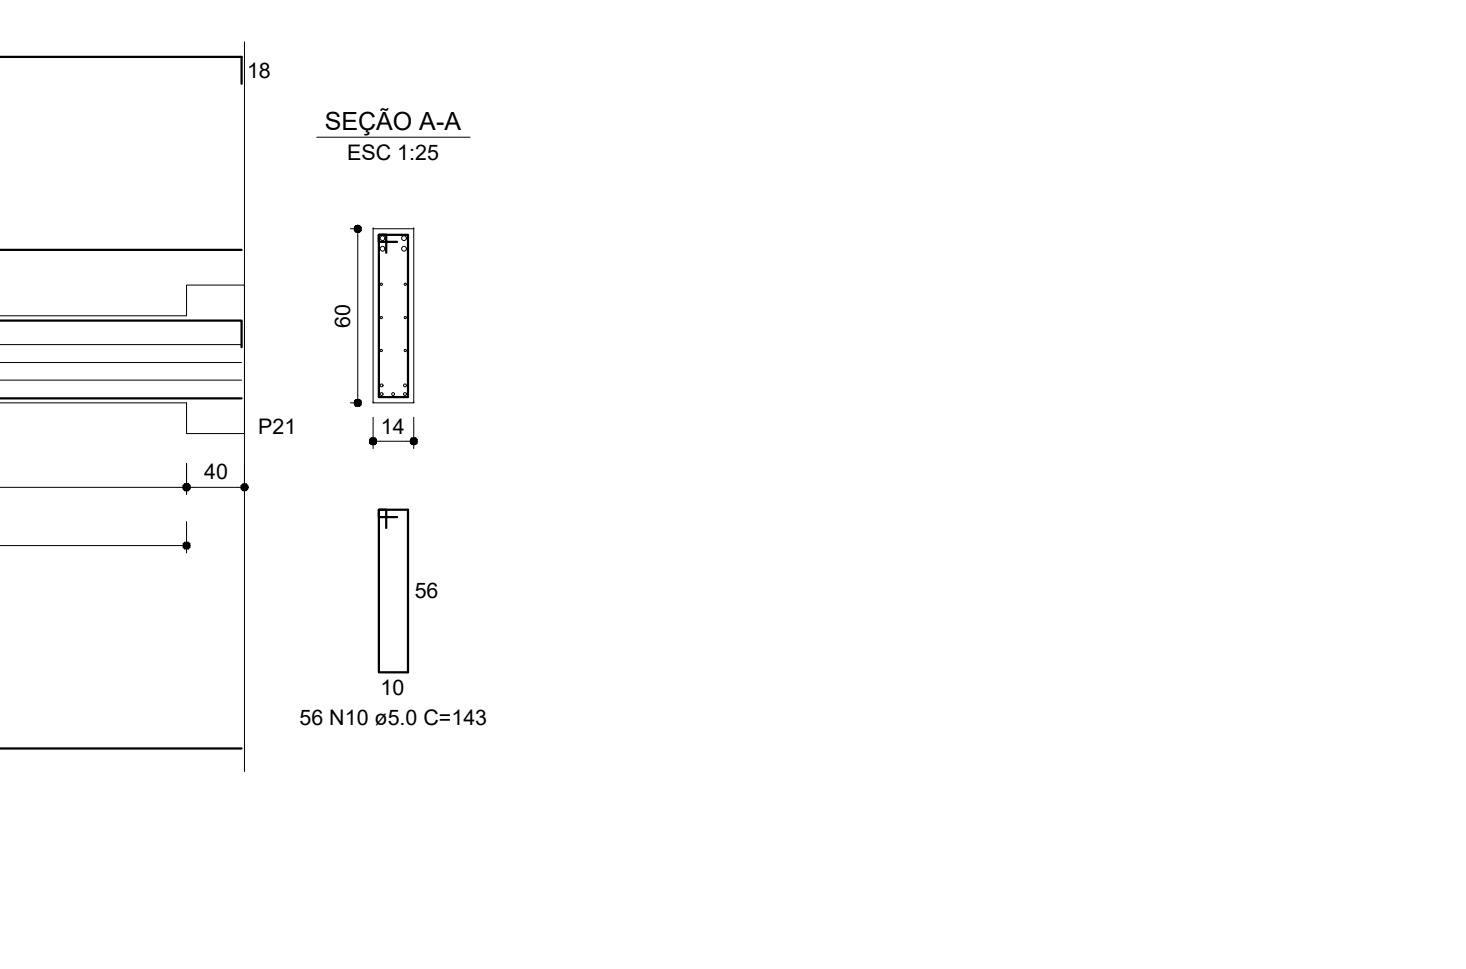


VPS12

ESC 1:50

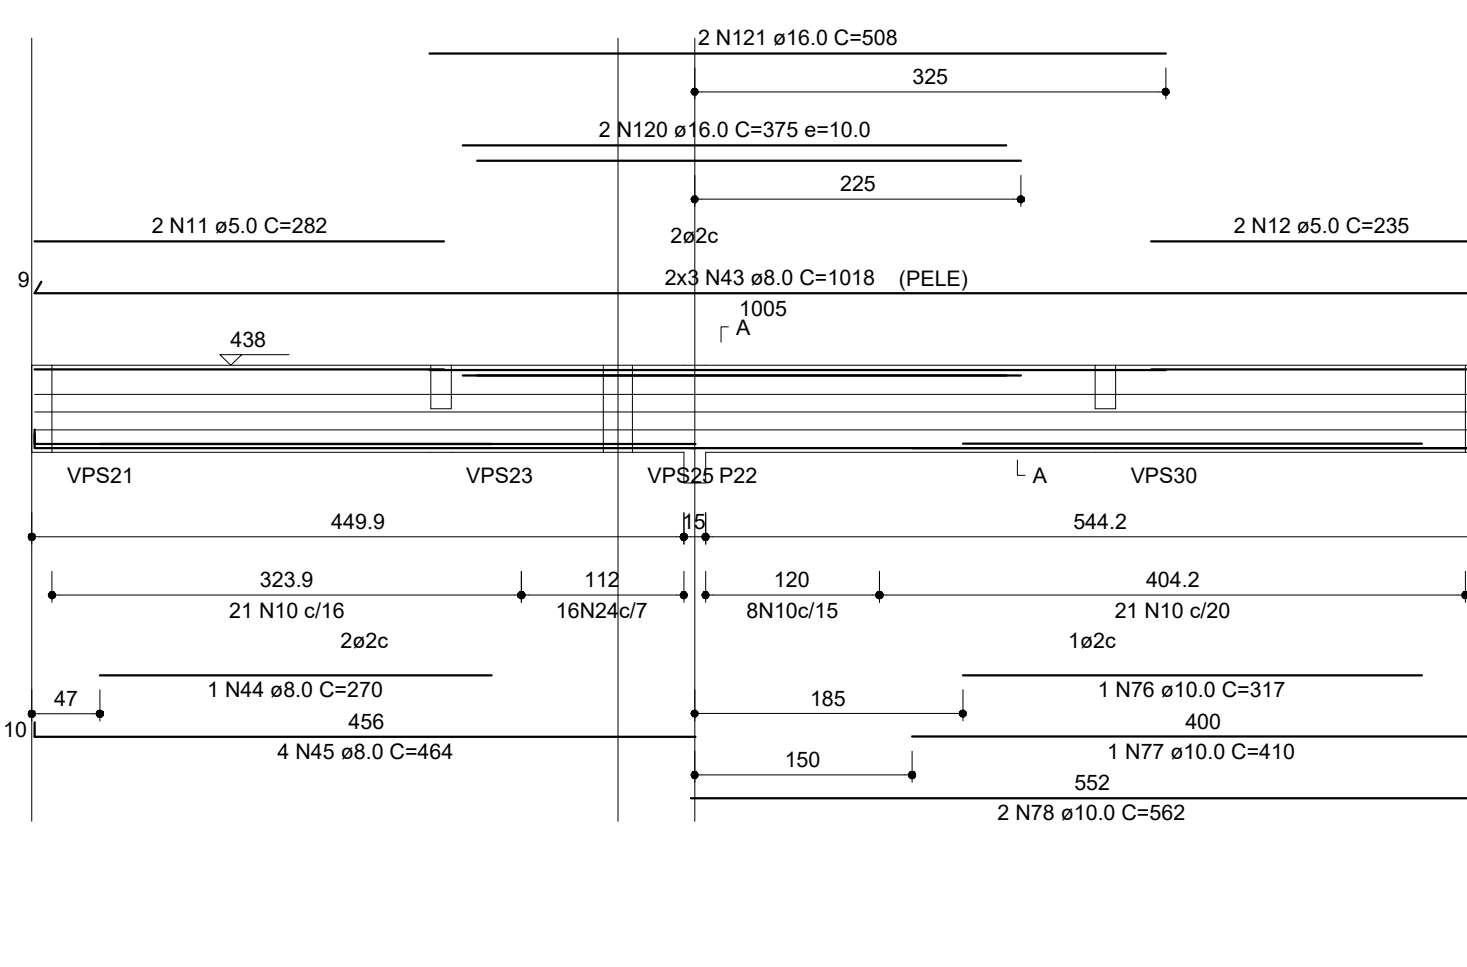


VPS13

ESC 1:50

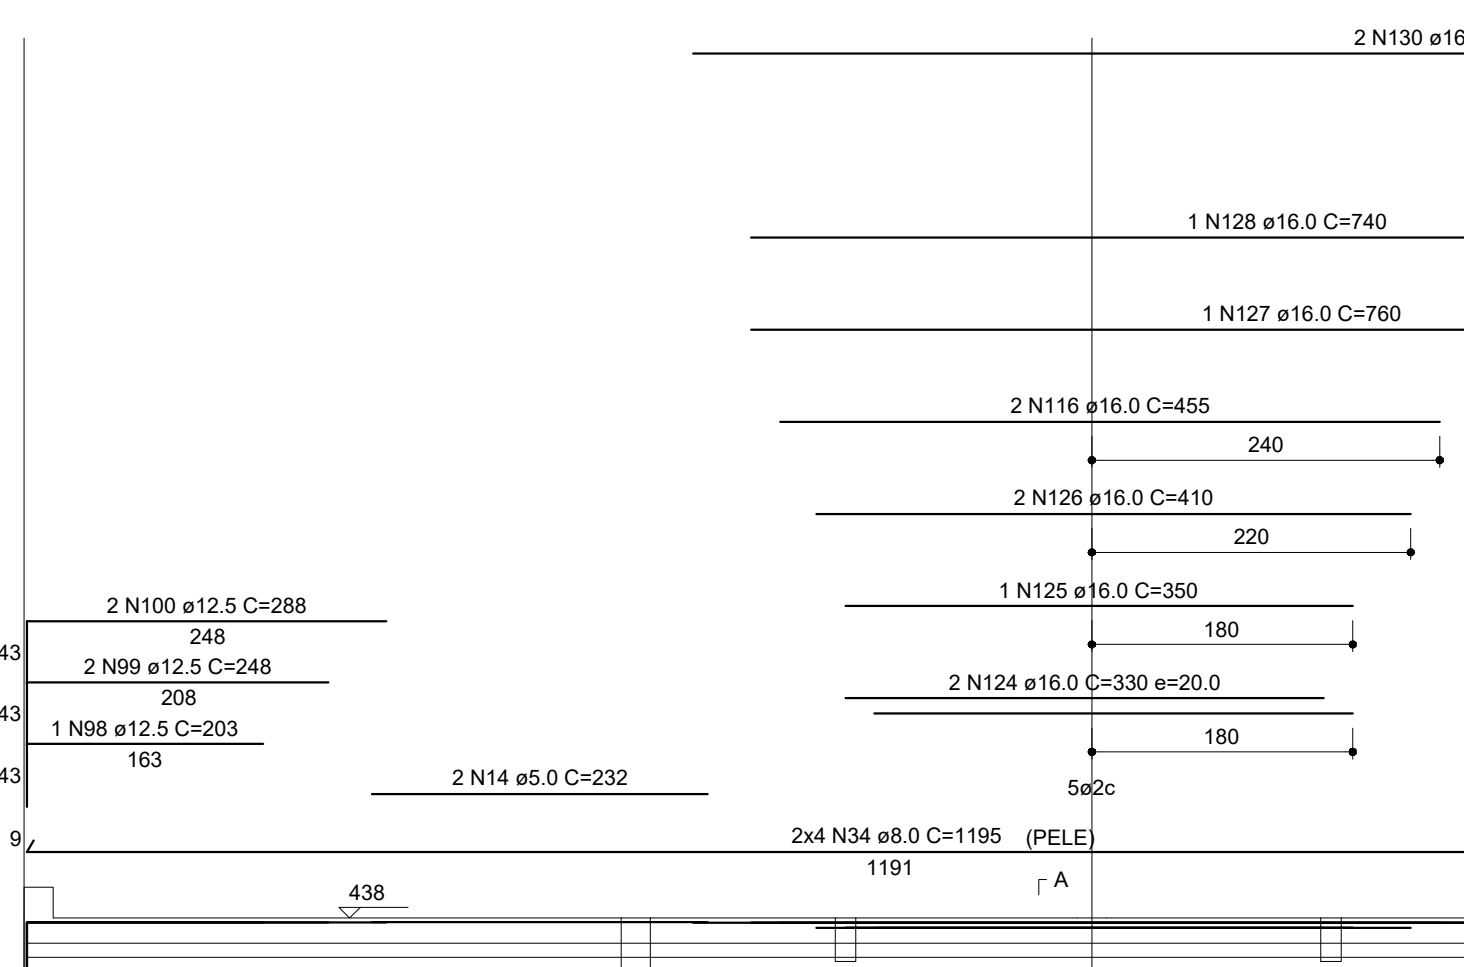


VPS14

ESC 1:50

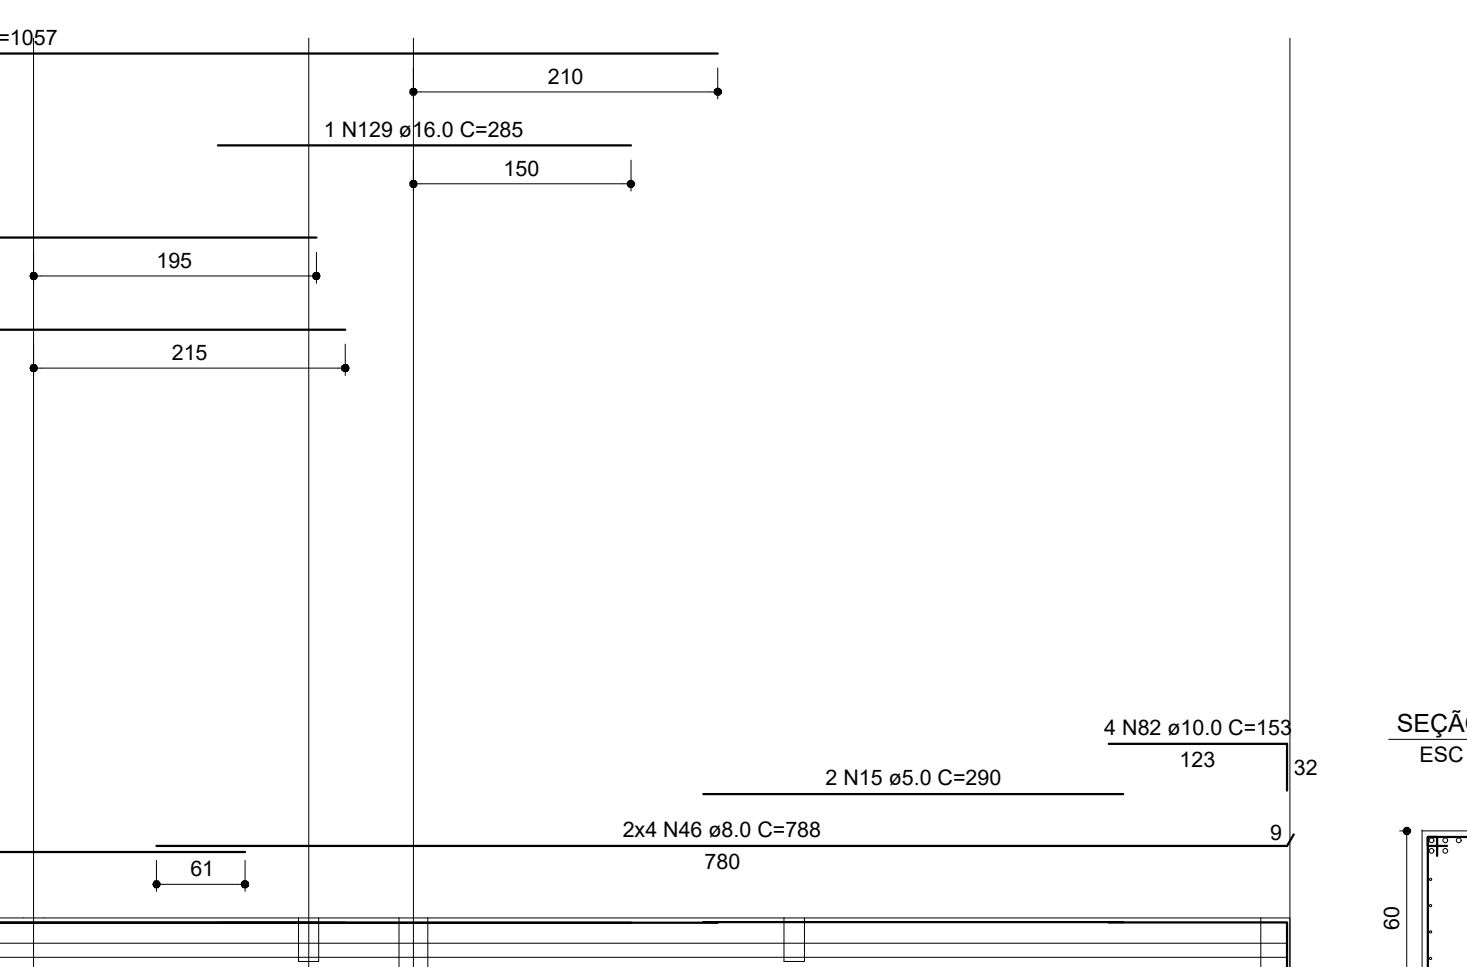


VPS15

ESC 1:50

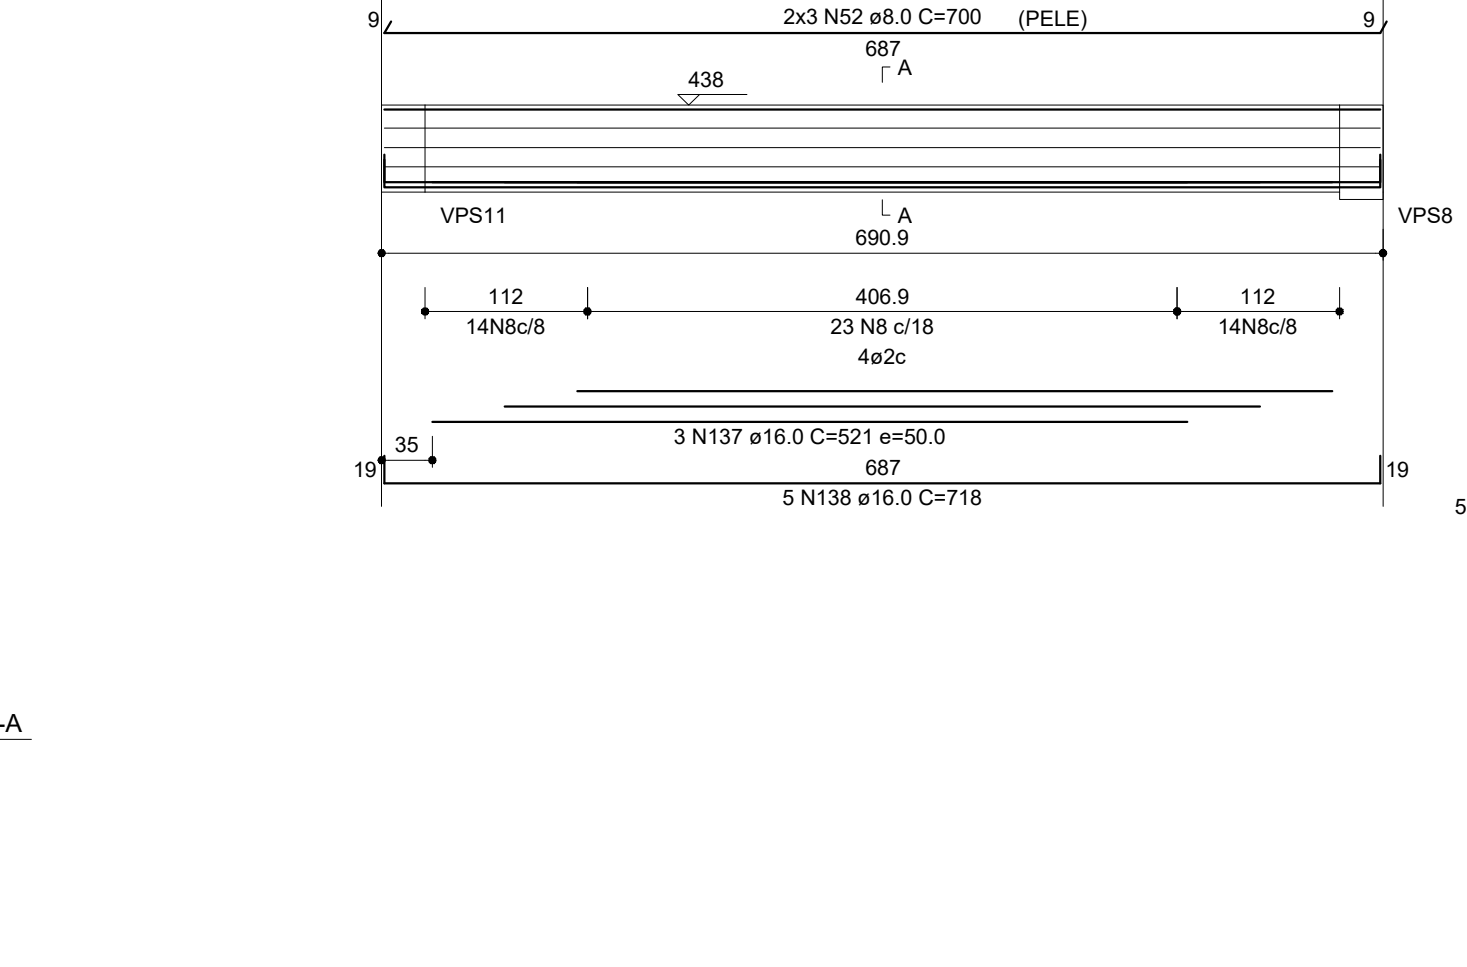


VPS16

ESC 1:50

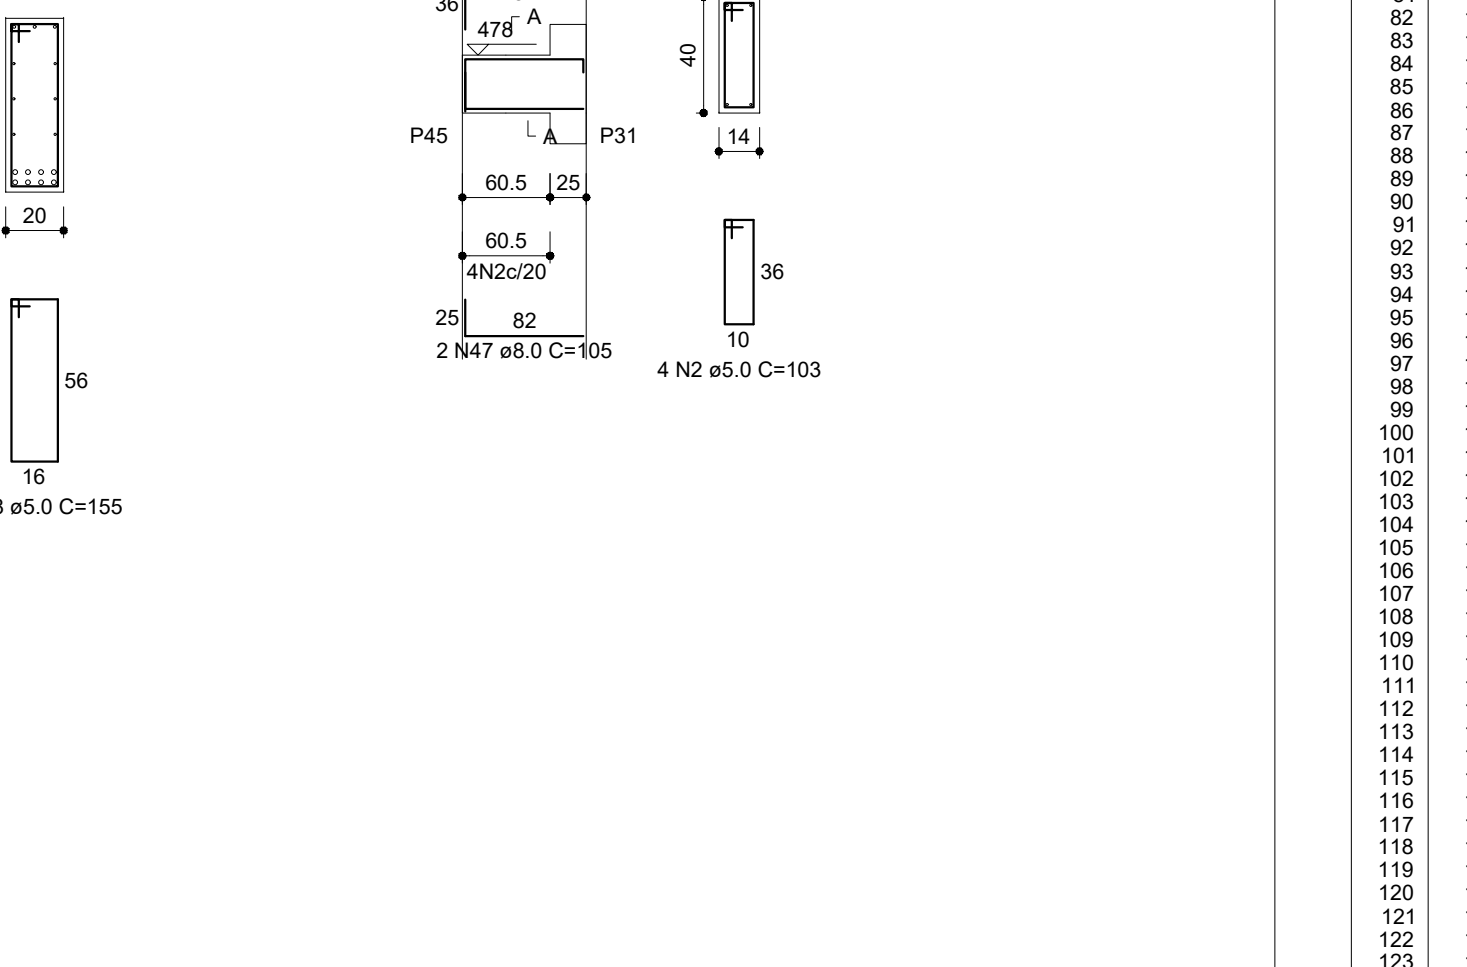


VPS17

ESC 1:50

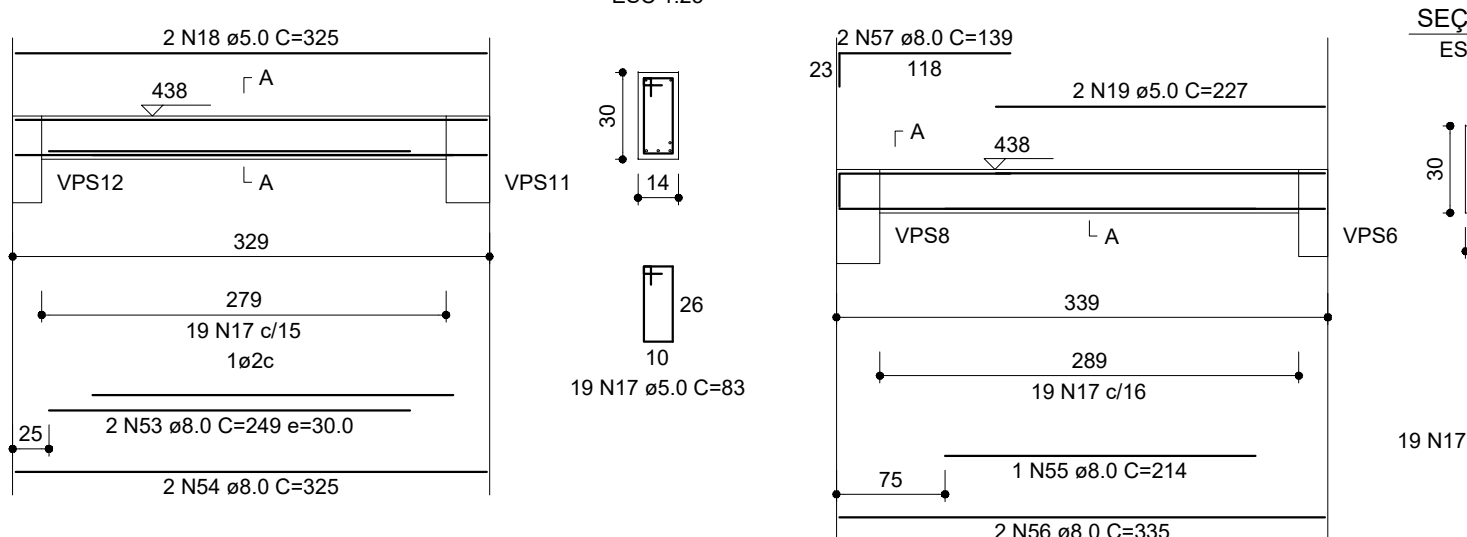


VPS18

ESC 1:50

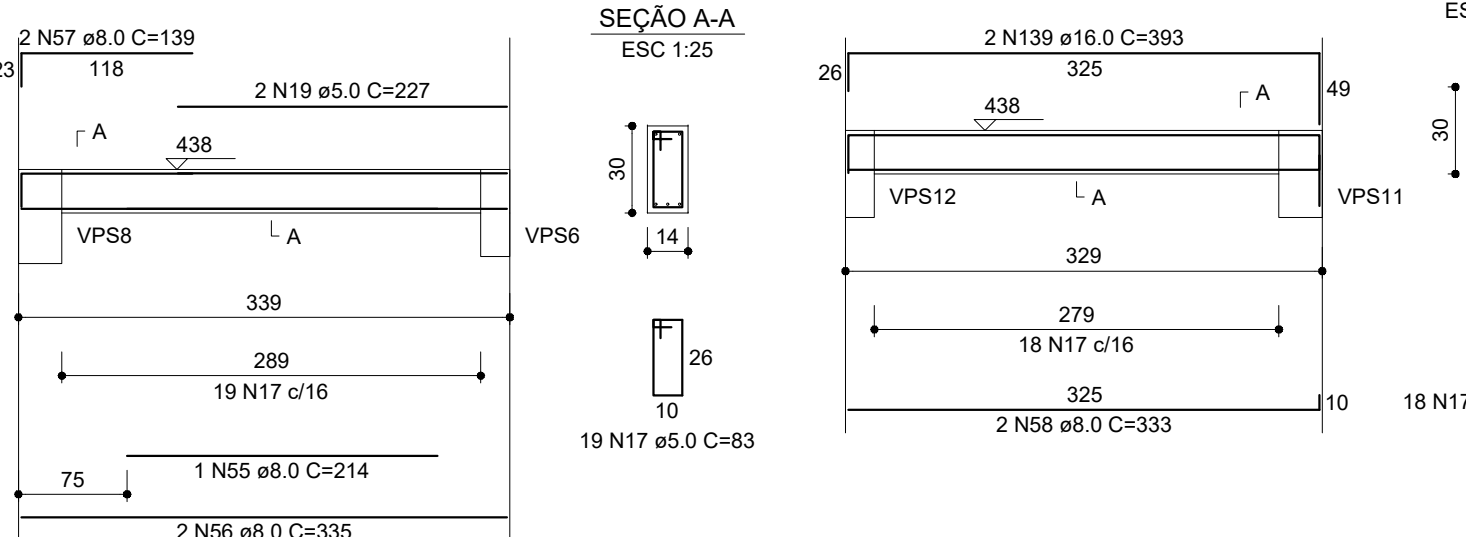


VPS19

ESC 1:50

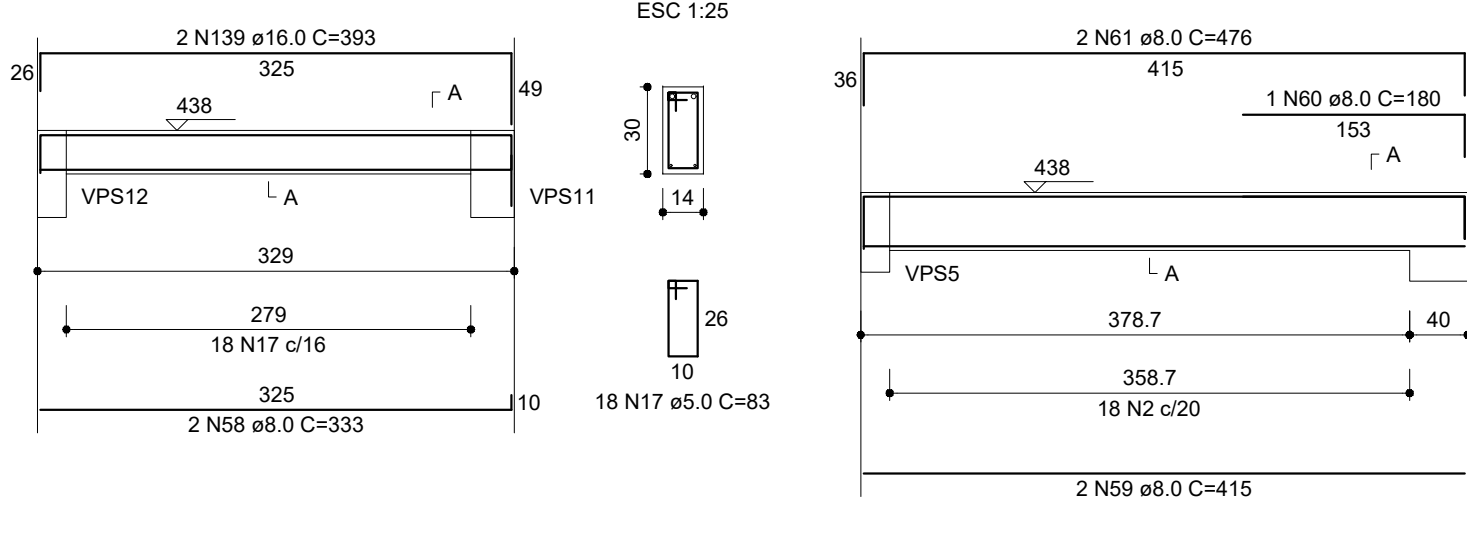


VPS20

ESC 1:50

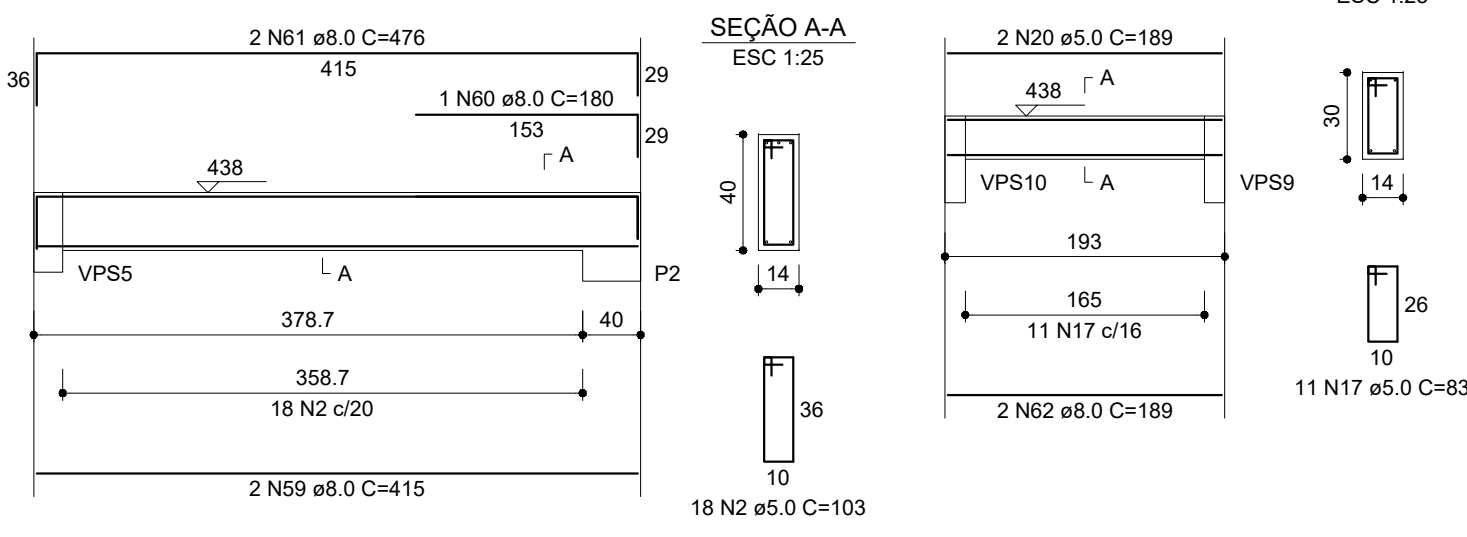


VPS21

ESC 1:50

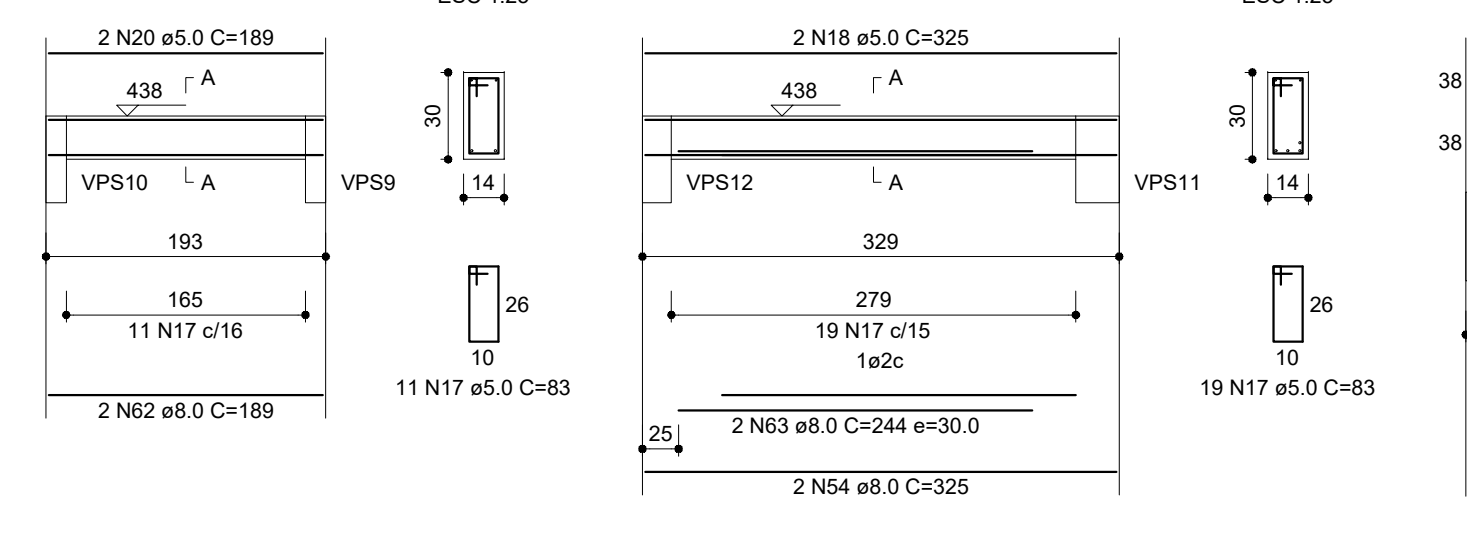


VPS22

ESC 1:50

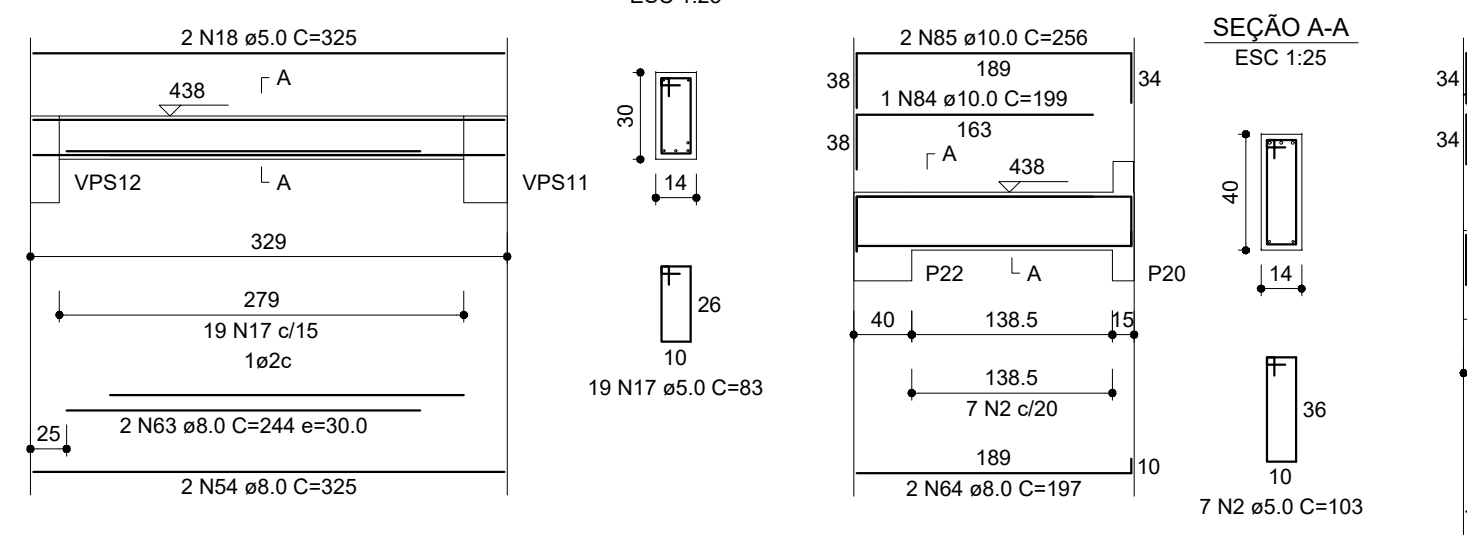


VPS23

ESC 1:50

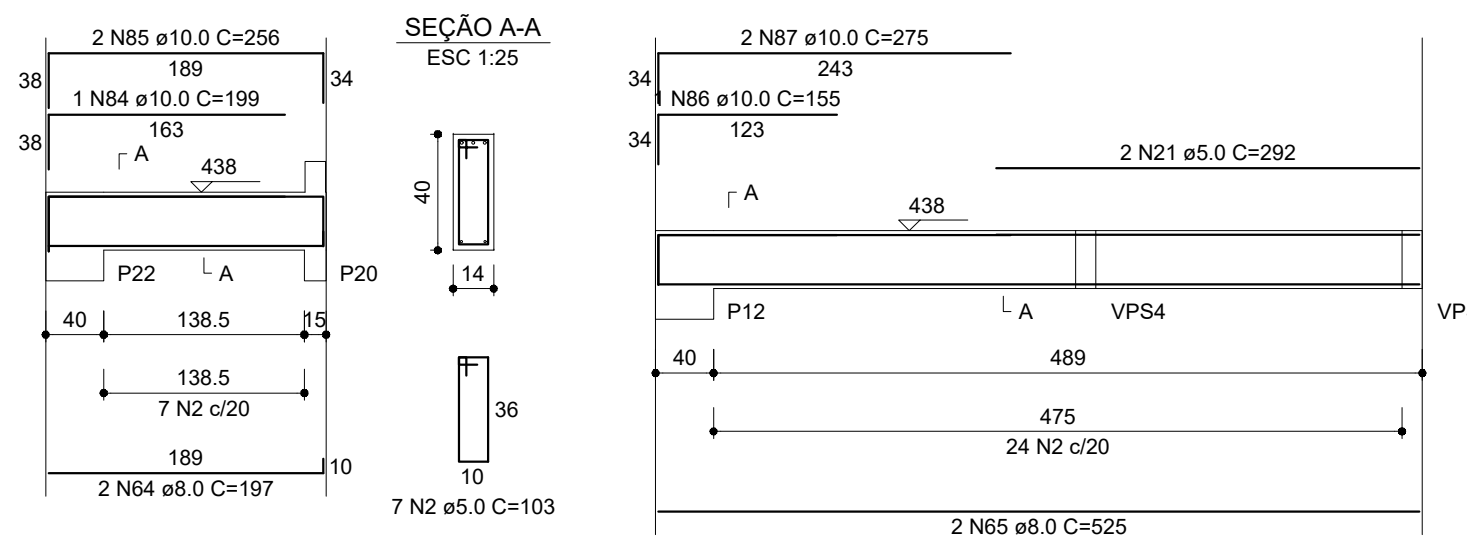


VPS24

ESC 1:50

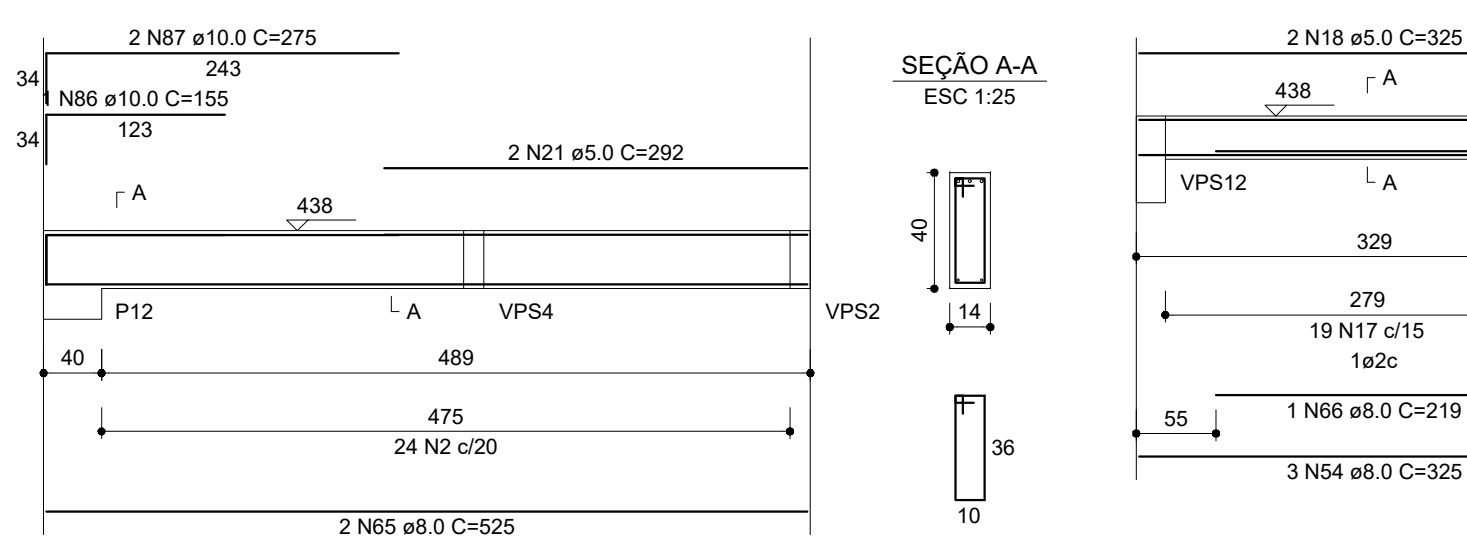


VPS25

ESC 1:50

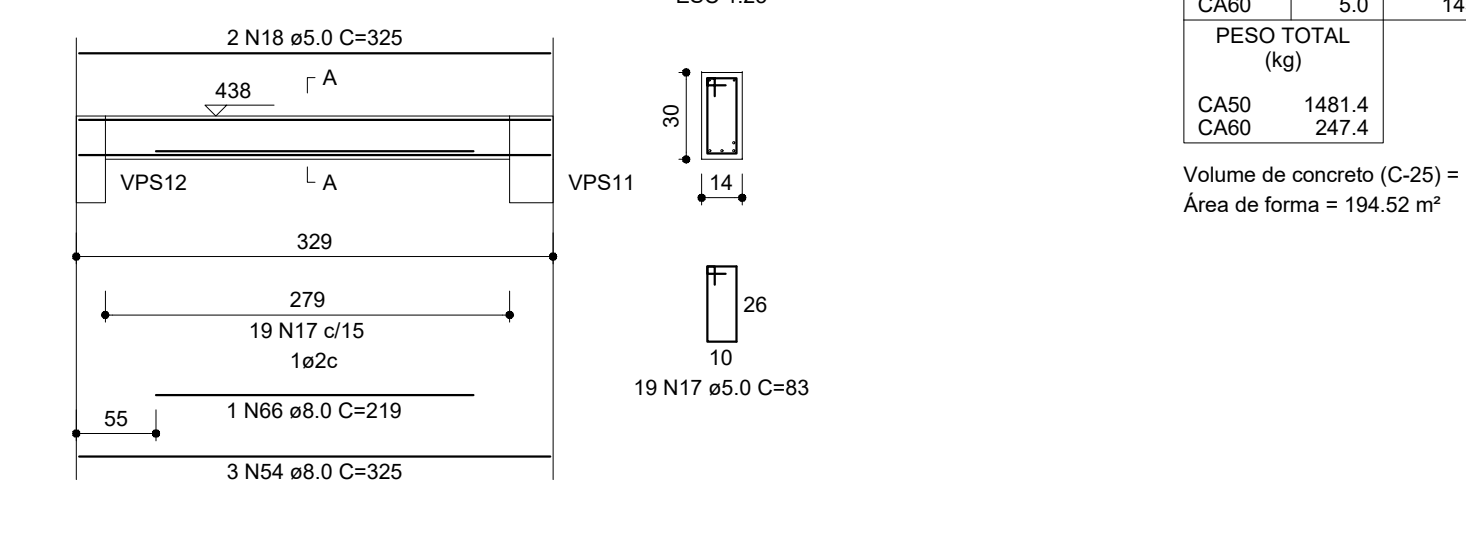


VPS26

ESC 1:50

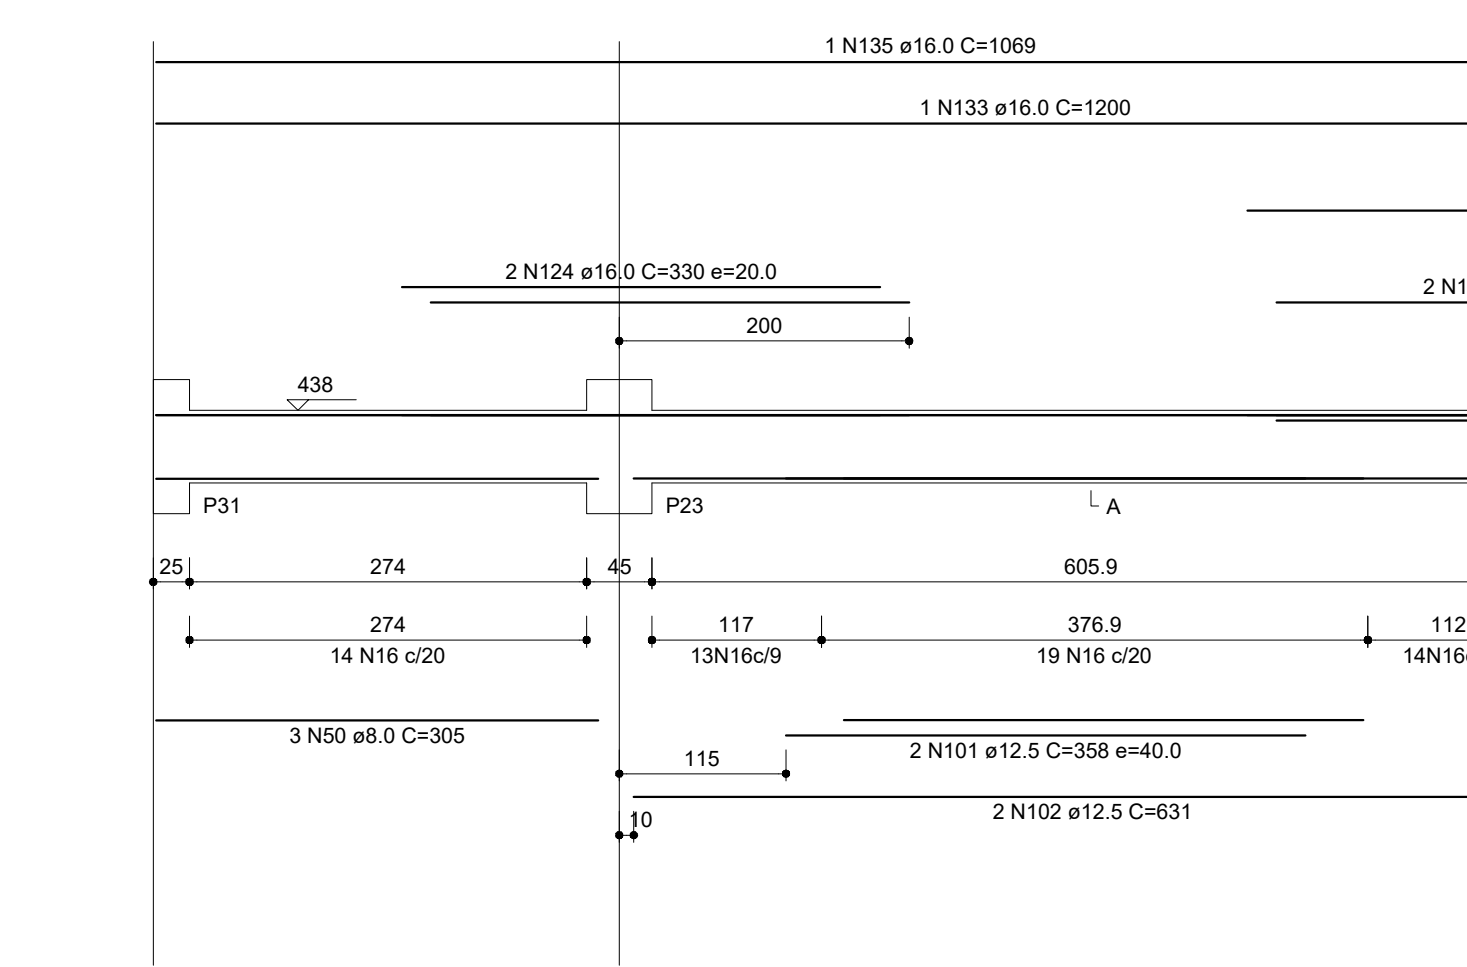


VPS27

ESC 1:50

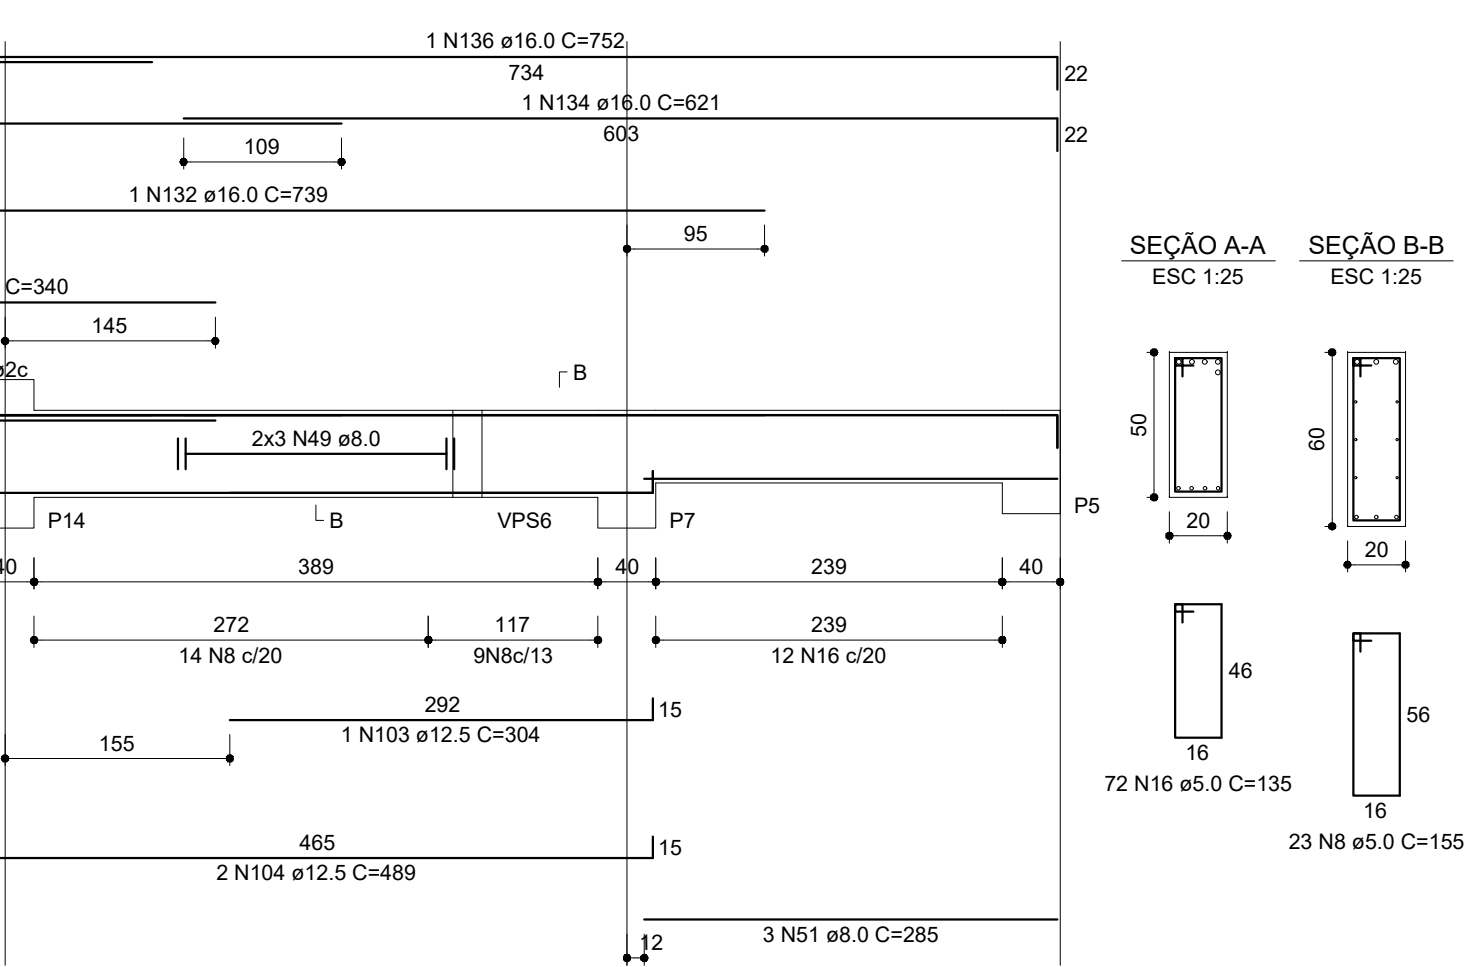

VPS28

ESC 1:50

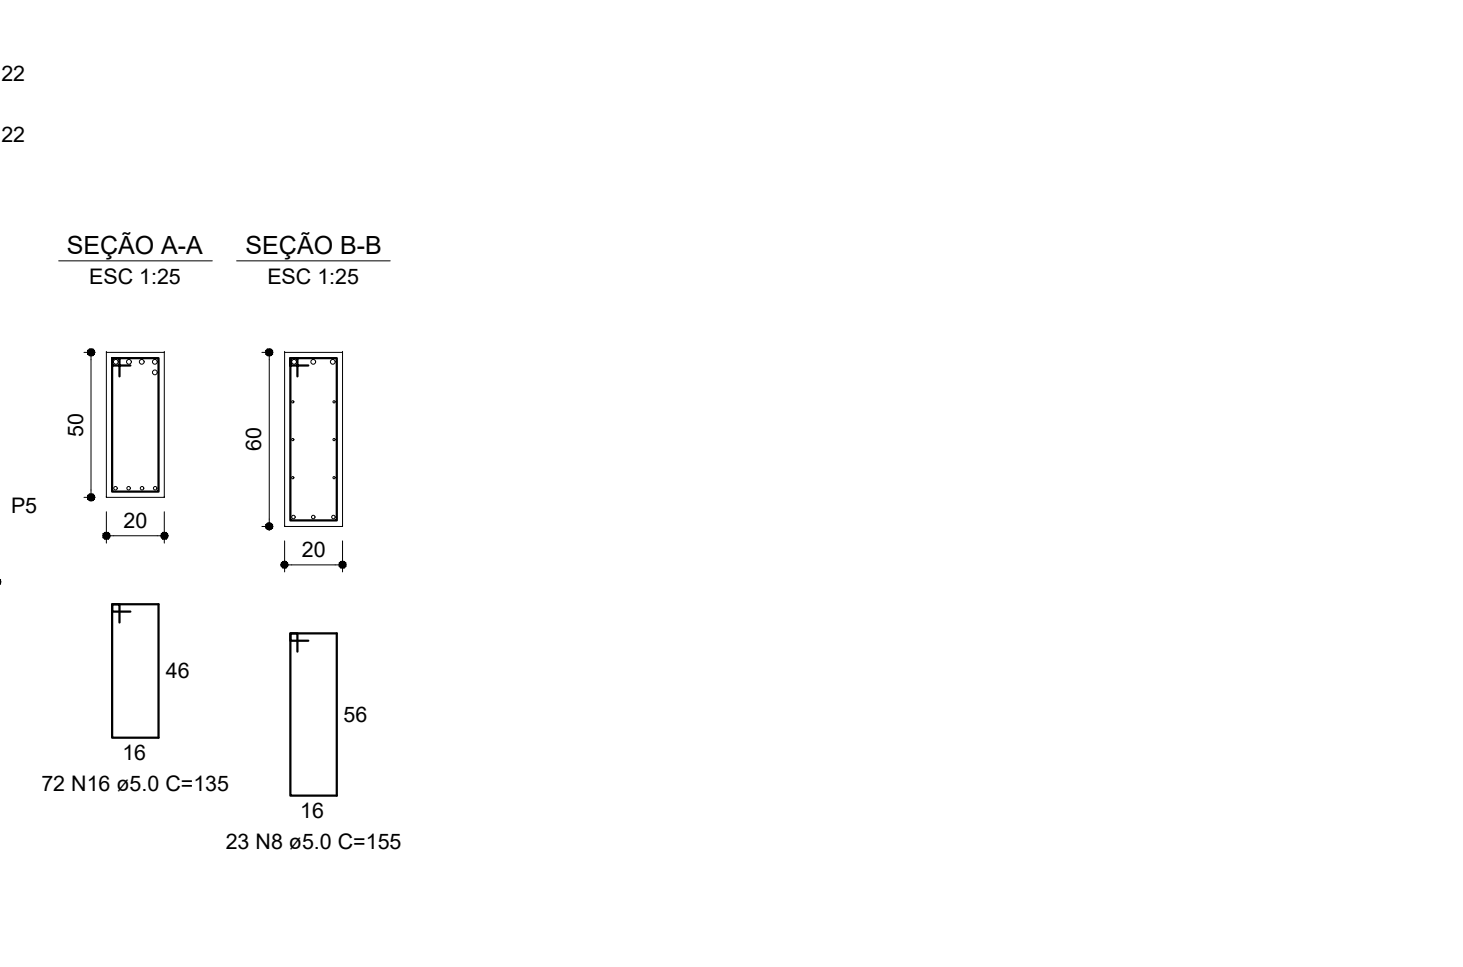


VPS29

ESC 1:50




VPS30

ESC 1:50

 

VPS31

ESC 1:50

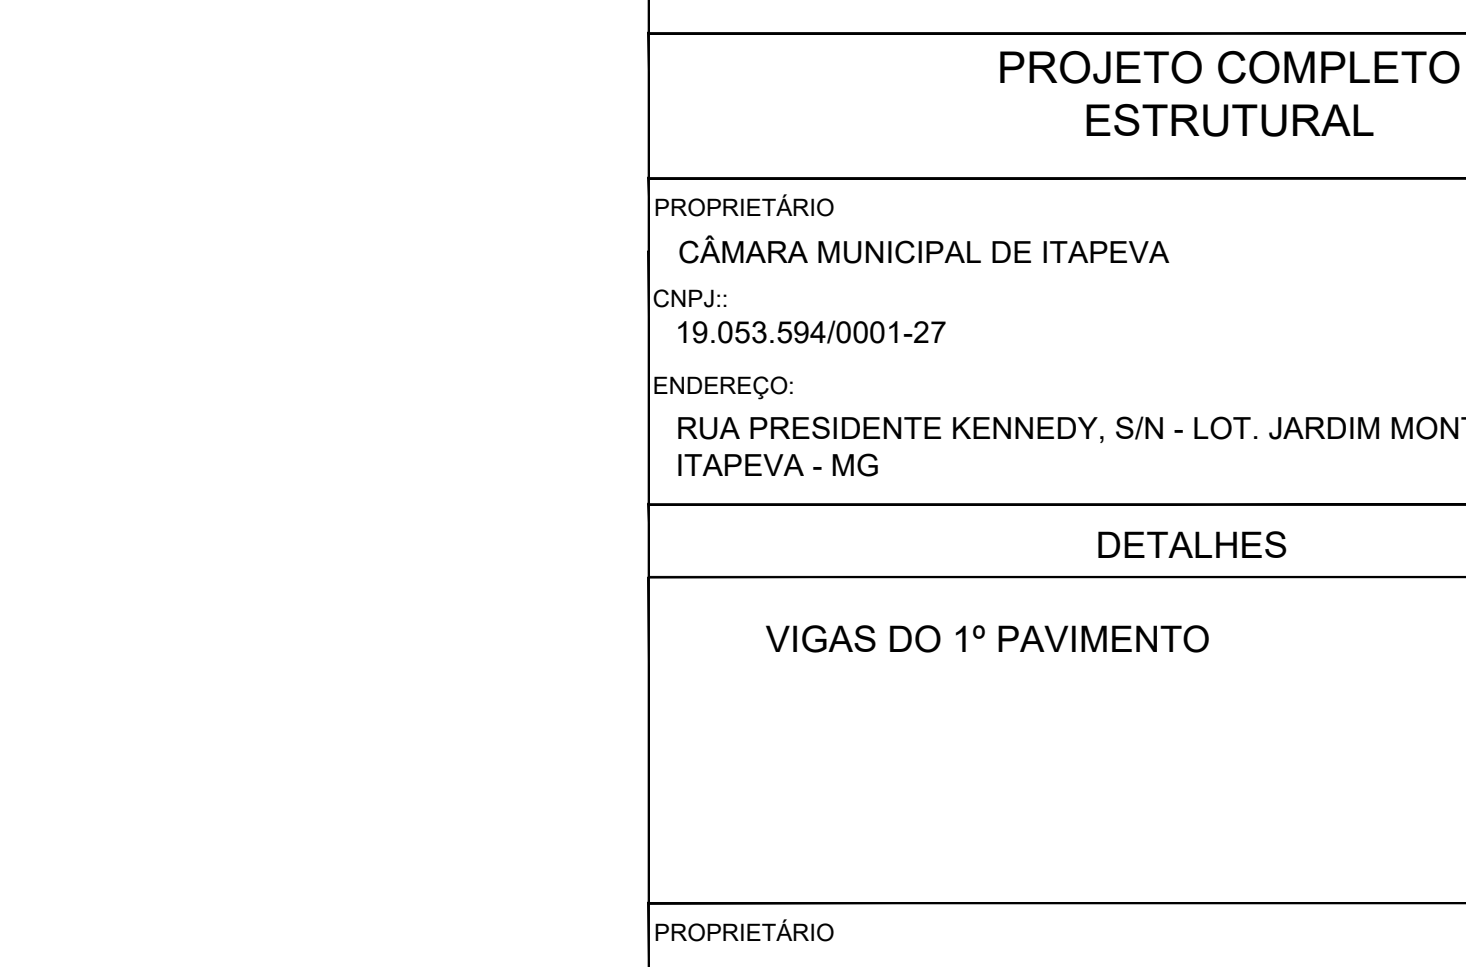

RELAÇÃO DO AÇO						
				VPS1	VPS2	
				VPS1	VPS2	
